

**- FINAL PHASES -
SARA'S STORYBOOK GARDEN**
DESIGN BY: MARISSA ASHBECK 2023

SCALE: 7' 1"=8'
↑ NORTH


SHADE +
HOSTA
GARDEN

DRY RIVER BED
- 20-25 BOULDERS SCATTERED
- COBBLESTONE FILL

← GRASS
COLLECTION

TRAIL
DIVISION
← 5'
BETWEEN
HOSTA GARDEN

* MAY NEED TO
ADD TO THIS AREA
- DEPENDENT
ON
CONSTRUCTION

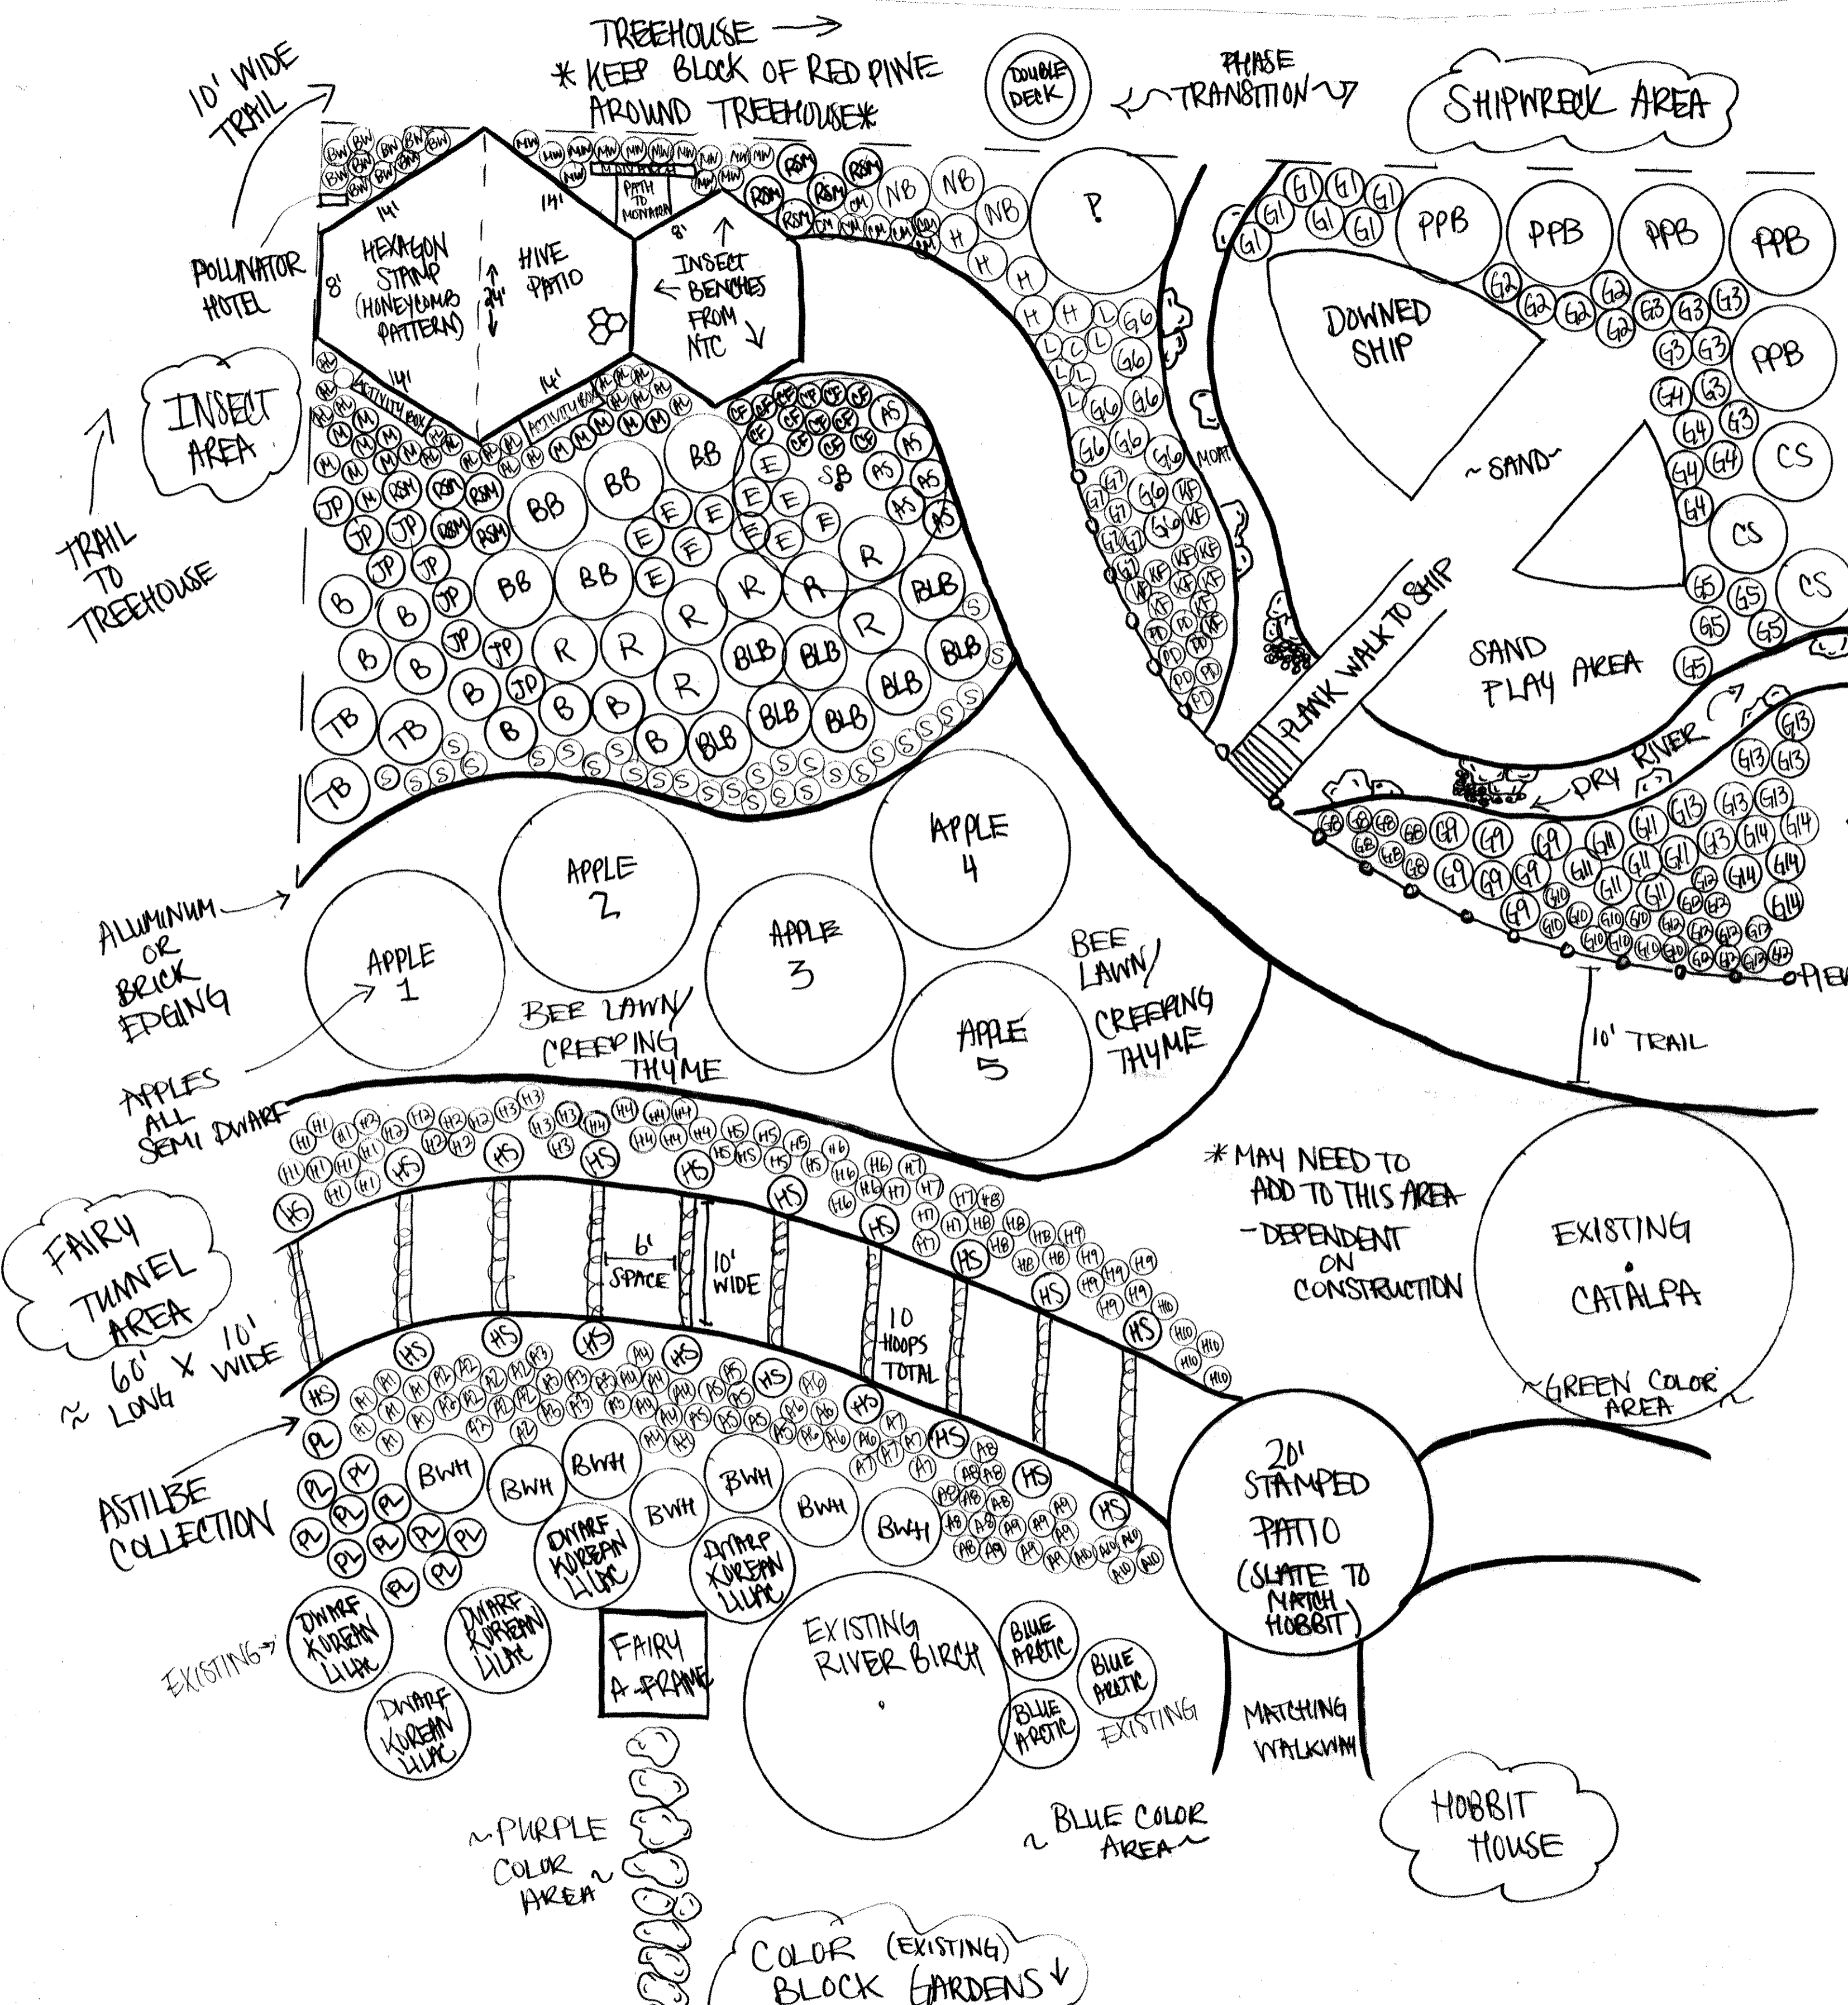

COLOR (EXISTING)
BLOCK GARDENS ↓

~ PURPLE
COLOR
AREA ~

~ BLUE COLOR
AREA ~

GREEN COLOR
AREA